

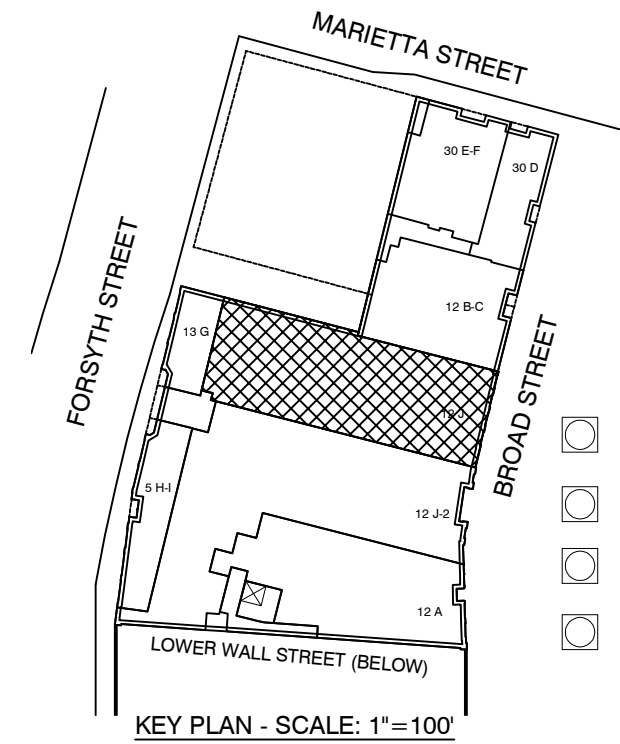


EXCEPT WITH RESPECT TO THE OBLIGATIONS OF LANDLORD WHICH ARE EXPRESSLY PROVIDED IN THE LEASE, LANDLORD HAS MADE NO AGREEMENT, REPRESENTATION OR WARRANTY WITH RESPECT TO THE STATUS OR EXISTENCE OF ANY LEASE, OCCUPANCY OR USAGE OF ANY SPACE, OR THE EXISTENCE, DESIGN OR LOCATION OF ANY BUILDINGS, IMPROVEMENTS, PARKING AREAS, CURB CUTS, DRIVES OR OTHER COMMON AREAS WITH RESPECT TO THE SHOPPING CENTER OR ANY OUTPARCELS OR OTHER PROPERTY. LANDLORD BELIEVES THAT THE INFORMATION CONTAINED WITHIN THIS DRAWING IS PRESENTLY CORRECT, BUT LANDLORD MAKES NO WARRANTY, REPRESENTATION OR GUARANTEE AS TO ITS ACCURACY OR WHETHER IT WILL REMAIN AS CONFIGURED, AND LANDLORD RECOMMENDS THAT ALL INFORMATION BE FIELD VERIFIED PRIOR TO DESIGN AND CONSTRUCTION.

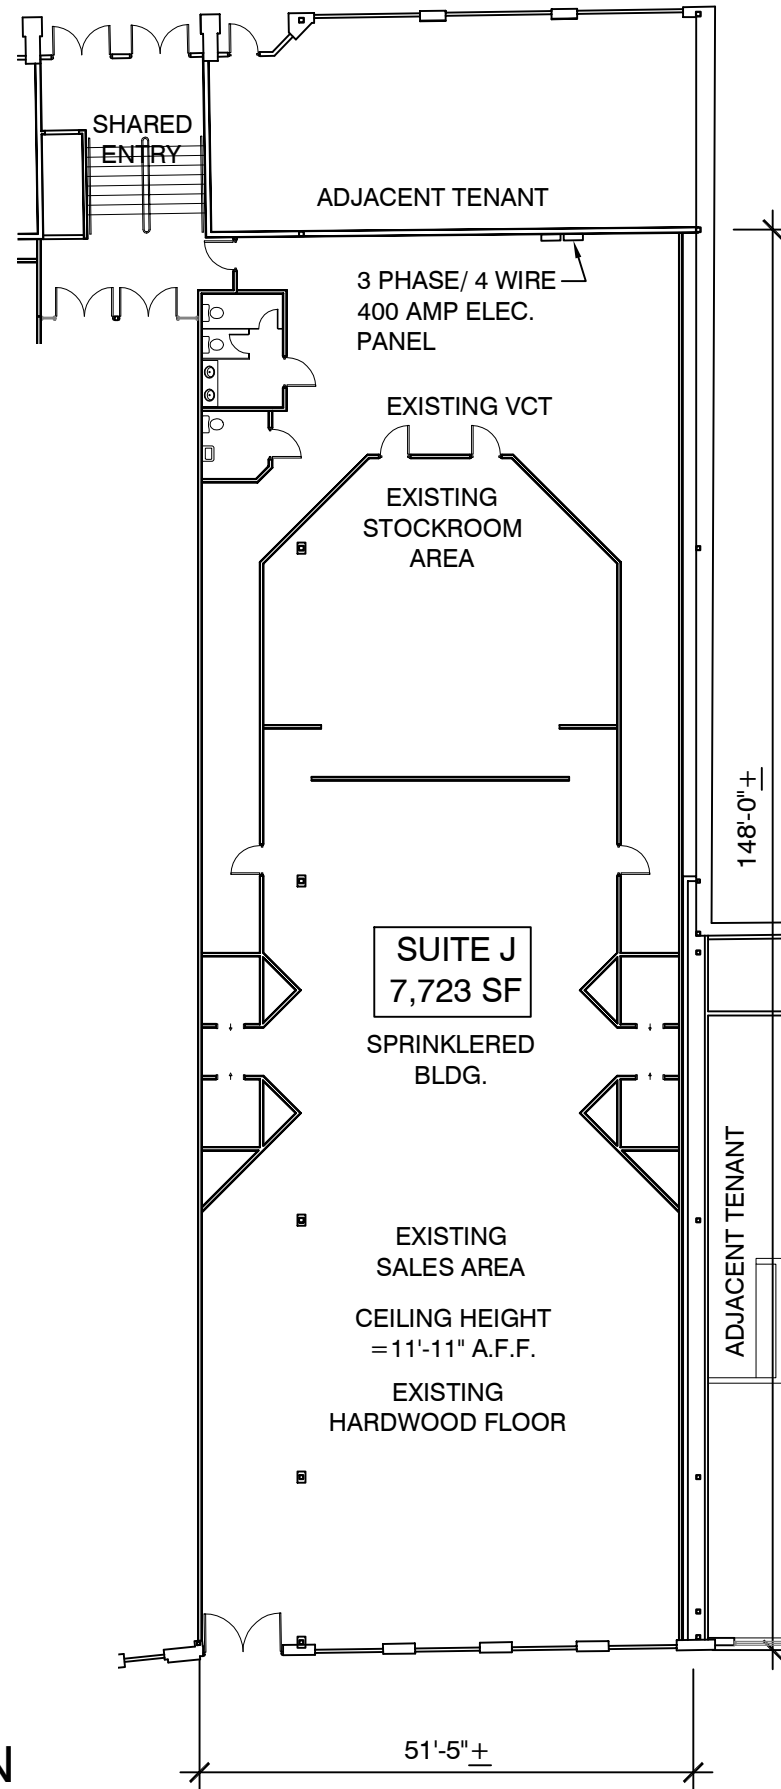

ELECTRICAL SERVICE: 400 AMP 120/208V 3-PHASE  
HVAC: (2) 10 TON, (1) 6 TON, (1) 4 TON = 30 TONS  
WATER HEATER: 6 GAL (ELECTRIC)  
PARKING RATIO: N/A

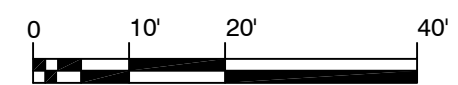

SCALE: 1" = 20'

DRAWN BY: CO DATE: 12/04/20

**SELIG**  
ENTERPRISES, INC.

1100 SPRING STREET NW SUITE 550  
ATLANTA, GEORGIA 30309-2848  
TEL (404) 876-5511 FAX (404) 875-2629

# 12 BROAD STREET: SUITE J - FLOOR PLAN

12 BROAD ST. SUITE J  
ATLANTA, GA. 30303



USER: c:\naill - Dec 04, 2020 - 10:24am S:\CONSTRUCTION\AutoCAD\As\_Built Drawings\Retail\Broad Street Plaza\LOC\BROAD STREET PLAZA all Suites.dwg