



EXCEPT WITH RESPECT TO THE OBLIGATIONS OF LANDLORD WHICH ARE EXPRESSLY PROVIDED IN THE LEASE, LANDLORD HAS MADE NO AGREEMENT, REPRESENTATION OR WARRANTY WITH RESPECT TO THE STATUS OR EXISTENCE OF ANY LEASE, OCCUPANCY OR USAGE OF ANY SPACE, OR THE EXISTENCE, DESIGN OR LOCATION OF ANY BUILDINGS, IMPROVEMENTS, PARKING AREAS, CURB CUTS, DRIVES OR OTHER COMMON AREAS WITH RESPECT TO THE SHOPPING CENTER OR ANY OUTPARCELS OR OTHER PROPERTY. LANDLORD BELIEVES THAT THE INFORMATION CONTAINED WITHIN THIS DRAWING IS PRESENTLY CORRECT, BUT LANDLORD MAKES NO WARRANTY, REPRESENTATION OR GUARANTEE AS TO ITS ACCURACY OR WHETHER IT WILL REMAIN AS CONFIGURED, AND LANDLORD RECOMMENDS THAT ALL INFORMATION BE FIELD VERIFIED PRIOR TO DESIGN AND CONSTRUCTION.

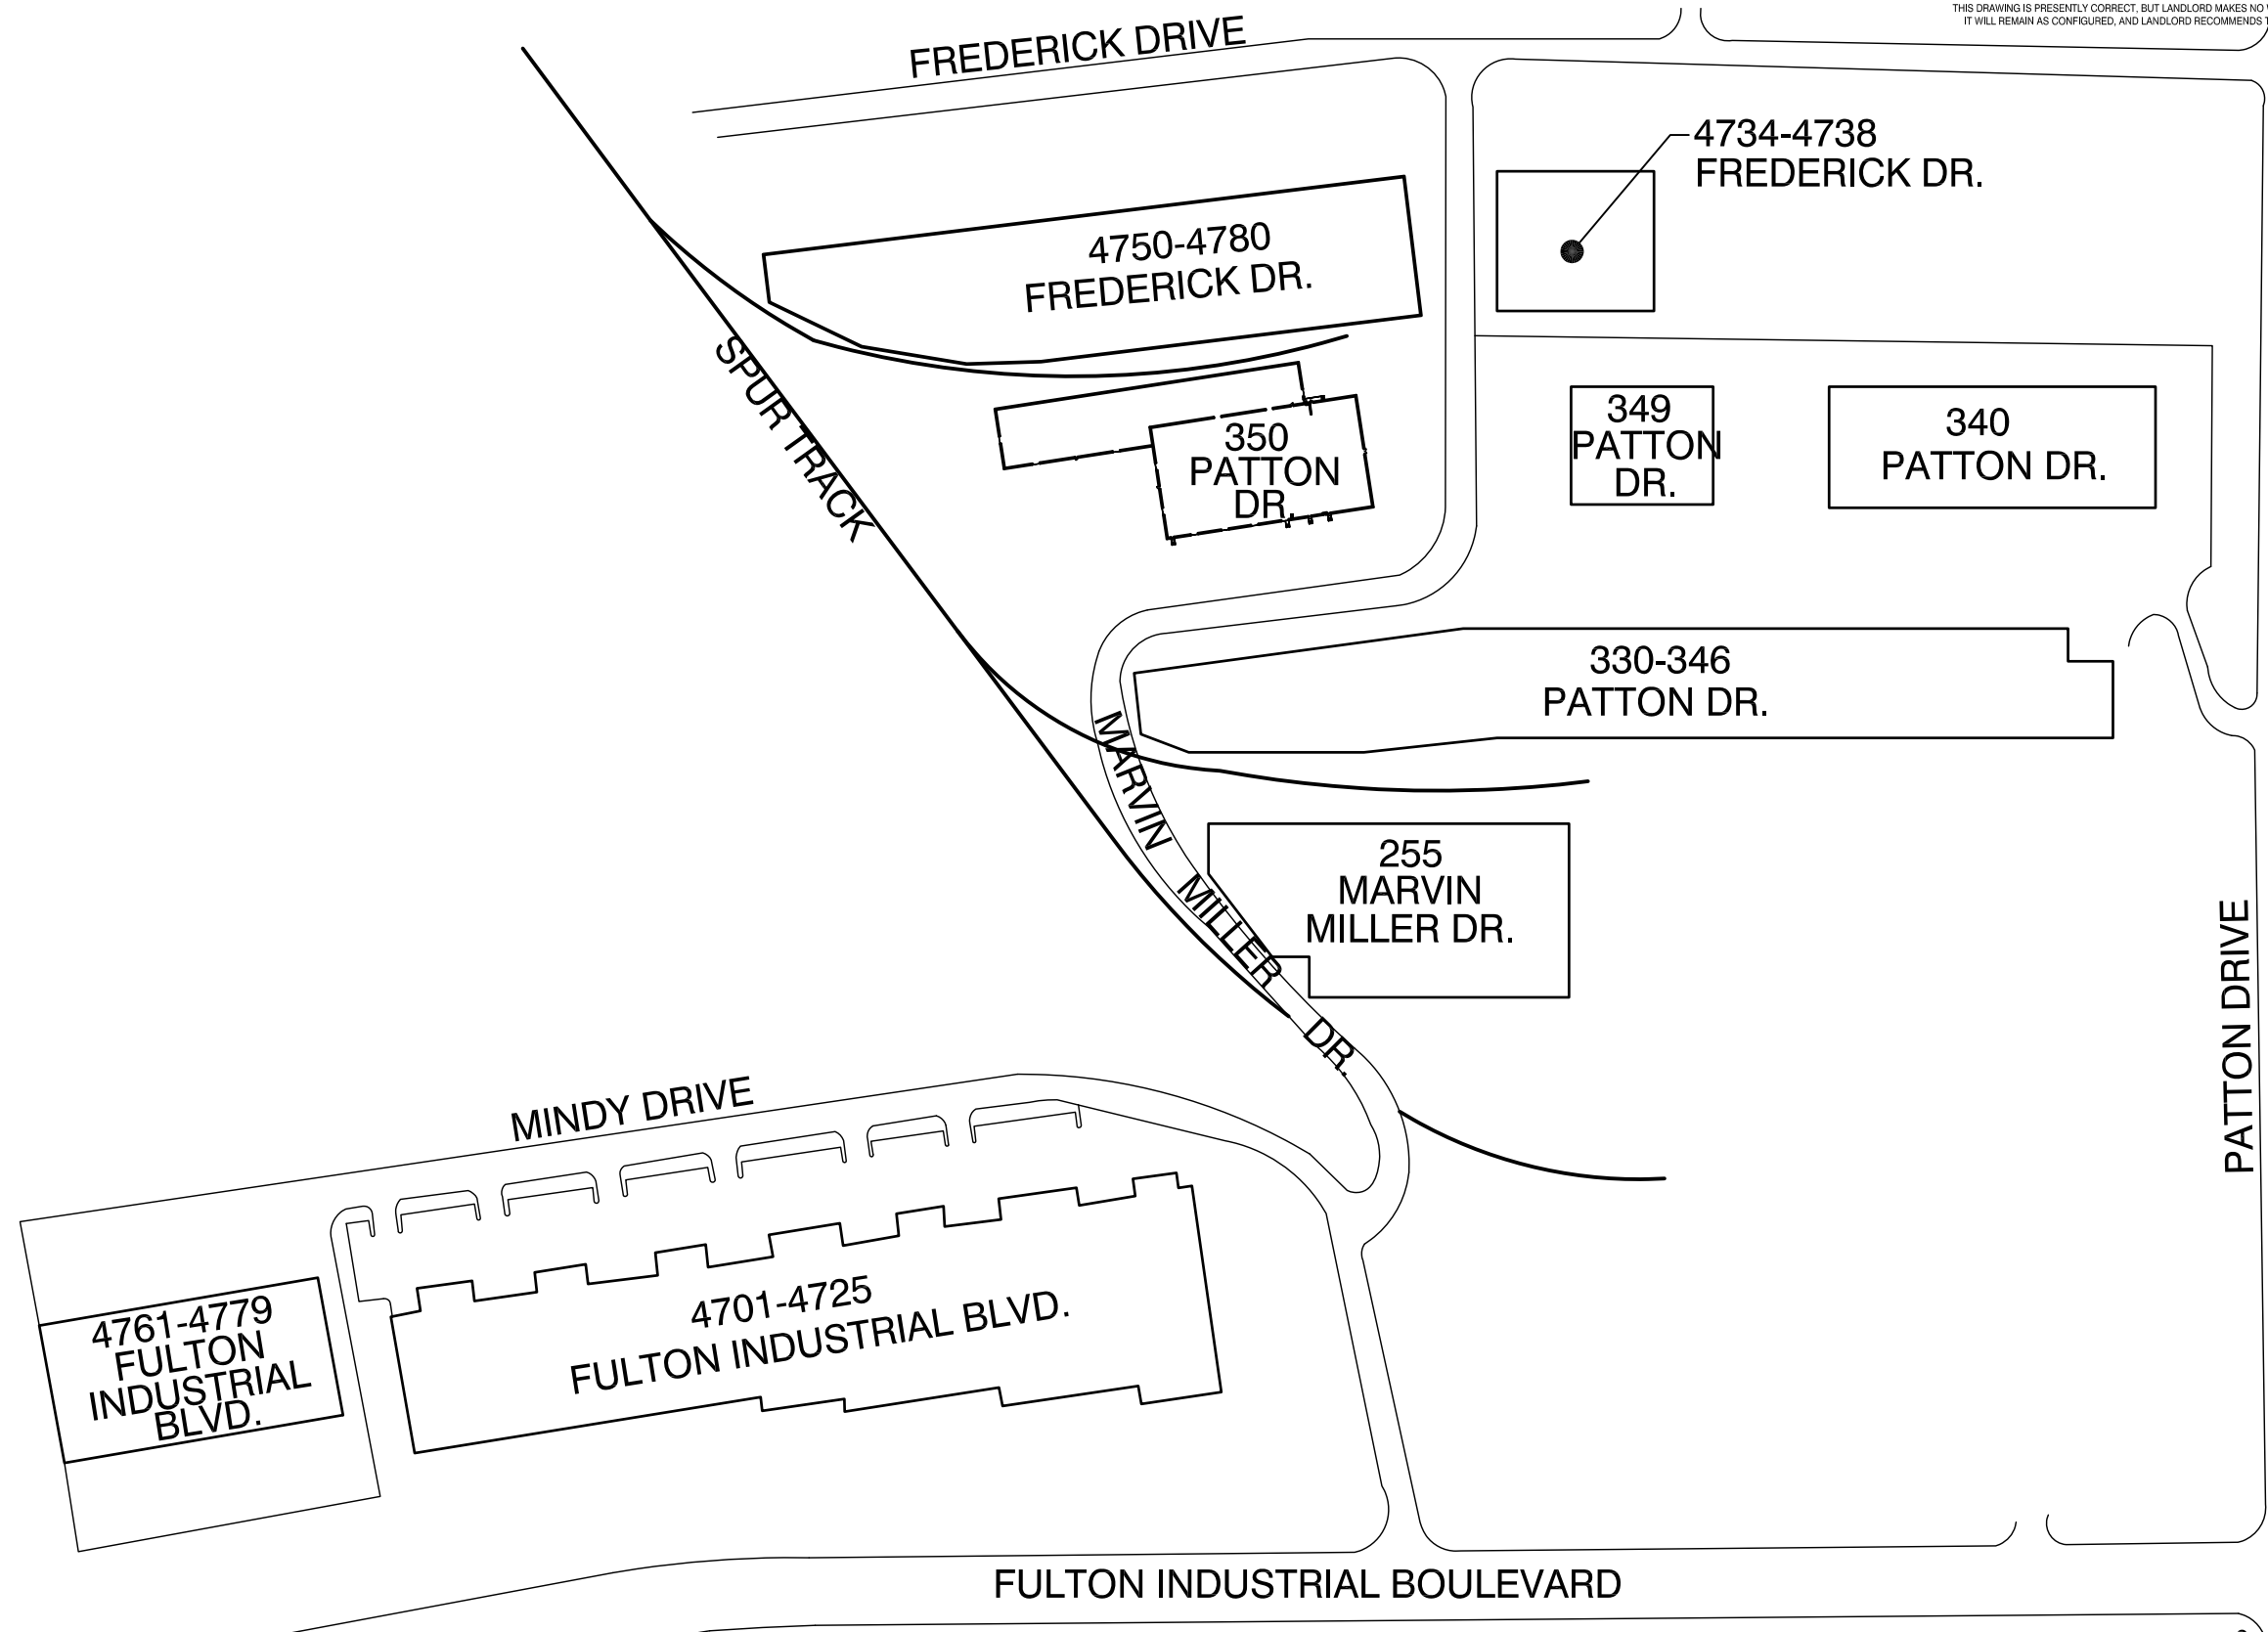

FULTON INDUSTRIAL PARK: SITE PLAN

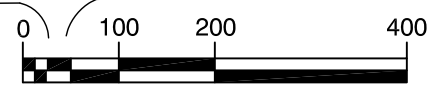

SCALE: 1"=200'

4701-4725 FULTON INDUSTRIAL BLVD, 4761-4779 FULTON INDUSTRIAL BLVD, 255 MARVIN MILLER DR., 330-346 PATTON DR., 340 PATTON DR., 349 PATTON DR., 350 PATTON DR., 4734-4738 FREDERICK DR., 4750-4780 FREDERICK DR ATLANTA, GEORGIA 30336

DRAWN BY: KA

DATE: 03/04/15



1100 SPRING STREET NW SUITE 550
ATLANTA, GEORGIA 30309-2848
TEL (404) 876-5511 FAX (404) 875-2629

USER: hector, Mar 04, 2015, 11:58am
S:\CONSTRUCTION\Atlanta\As-Built Drawings\Industrial\Patton Dhs\349 Site Plan\Fulton Industrial Park Site Plan.dwg