
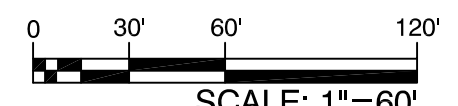


**TENANT LIST**

SUITE A	----- OAKCLIFF CAR LOT -----	5,326 SF
SUITE A.1	---- JRZ AUTOMOTIVE (SUBLEASE FROM SUITE A) ----	(SEE ABOVE) SF
SUITE B	----- AUTO BODY -----	2,913 SF
SUITE C	----- SOUTHERN COACH -----	2,420 SF

EXCEPT WITH RESPECT TO THE OBLIGATIONS OF LANDLORD WHICH ARE EXPRESSLY PROVIDED IN THE LEASE, LANDLORD HAS MADE NO AGREEMENT, REPRESENTATION OR WARRANTY WITH RESPECT TO THE STATUS OR EXISTENCE OF ANY LEASE, OCCUPANCY OR USAGE OF ANY SPACE, OR THE EXISTENCE, DESIGN OR LOCATION OF ANY BUILDINGS, IMPROVEMENTS, PARKING AREAS, CURB CUTS, DRIVES OR OTHER COMMON AREAS WITH RESPECT TO THE SHOPPING CENTER OR ANY OUTPARCELS OR OTHER PROPERTY. LANDLORD BELIEVES THAT THE INFORMATION CONTAINED WITHIN THIS DRAWING IS PRESENTLY CORRECT, BUT LANDLORD MAKES NO WARRANTY, REPRESENTATION OR GUARANTEE AS TO ITS ACCURACY OR WHETHER IT WILL REMAIN AS CONFIGURED, AND LANDLORD RECOMMENDS THAT ALL INFORMATION BE FIELD VERIFIED PRIOR TO DESIGN AND CONSTRUCTION.

**10,659 SF TOTAL**  
**53 PARKING SPACES**  
**PARKING RATIO: 4.97 SP/1,000 SF**

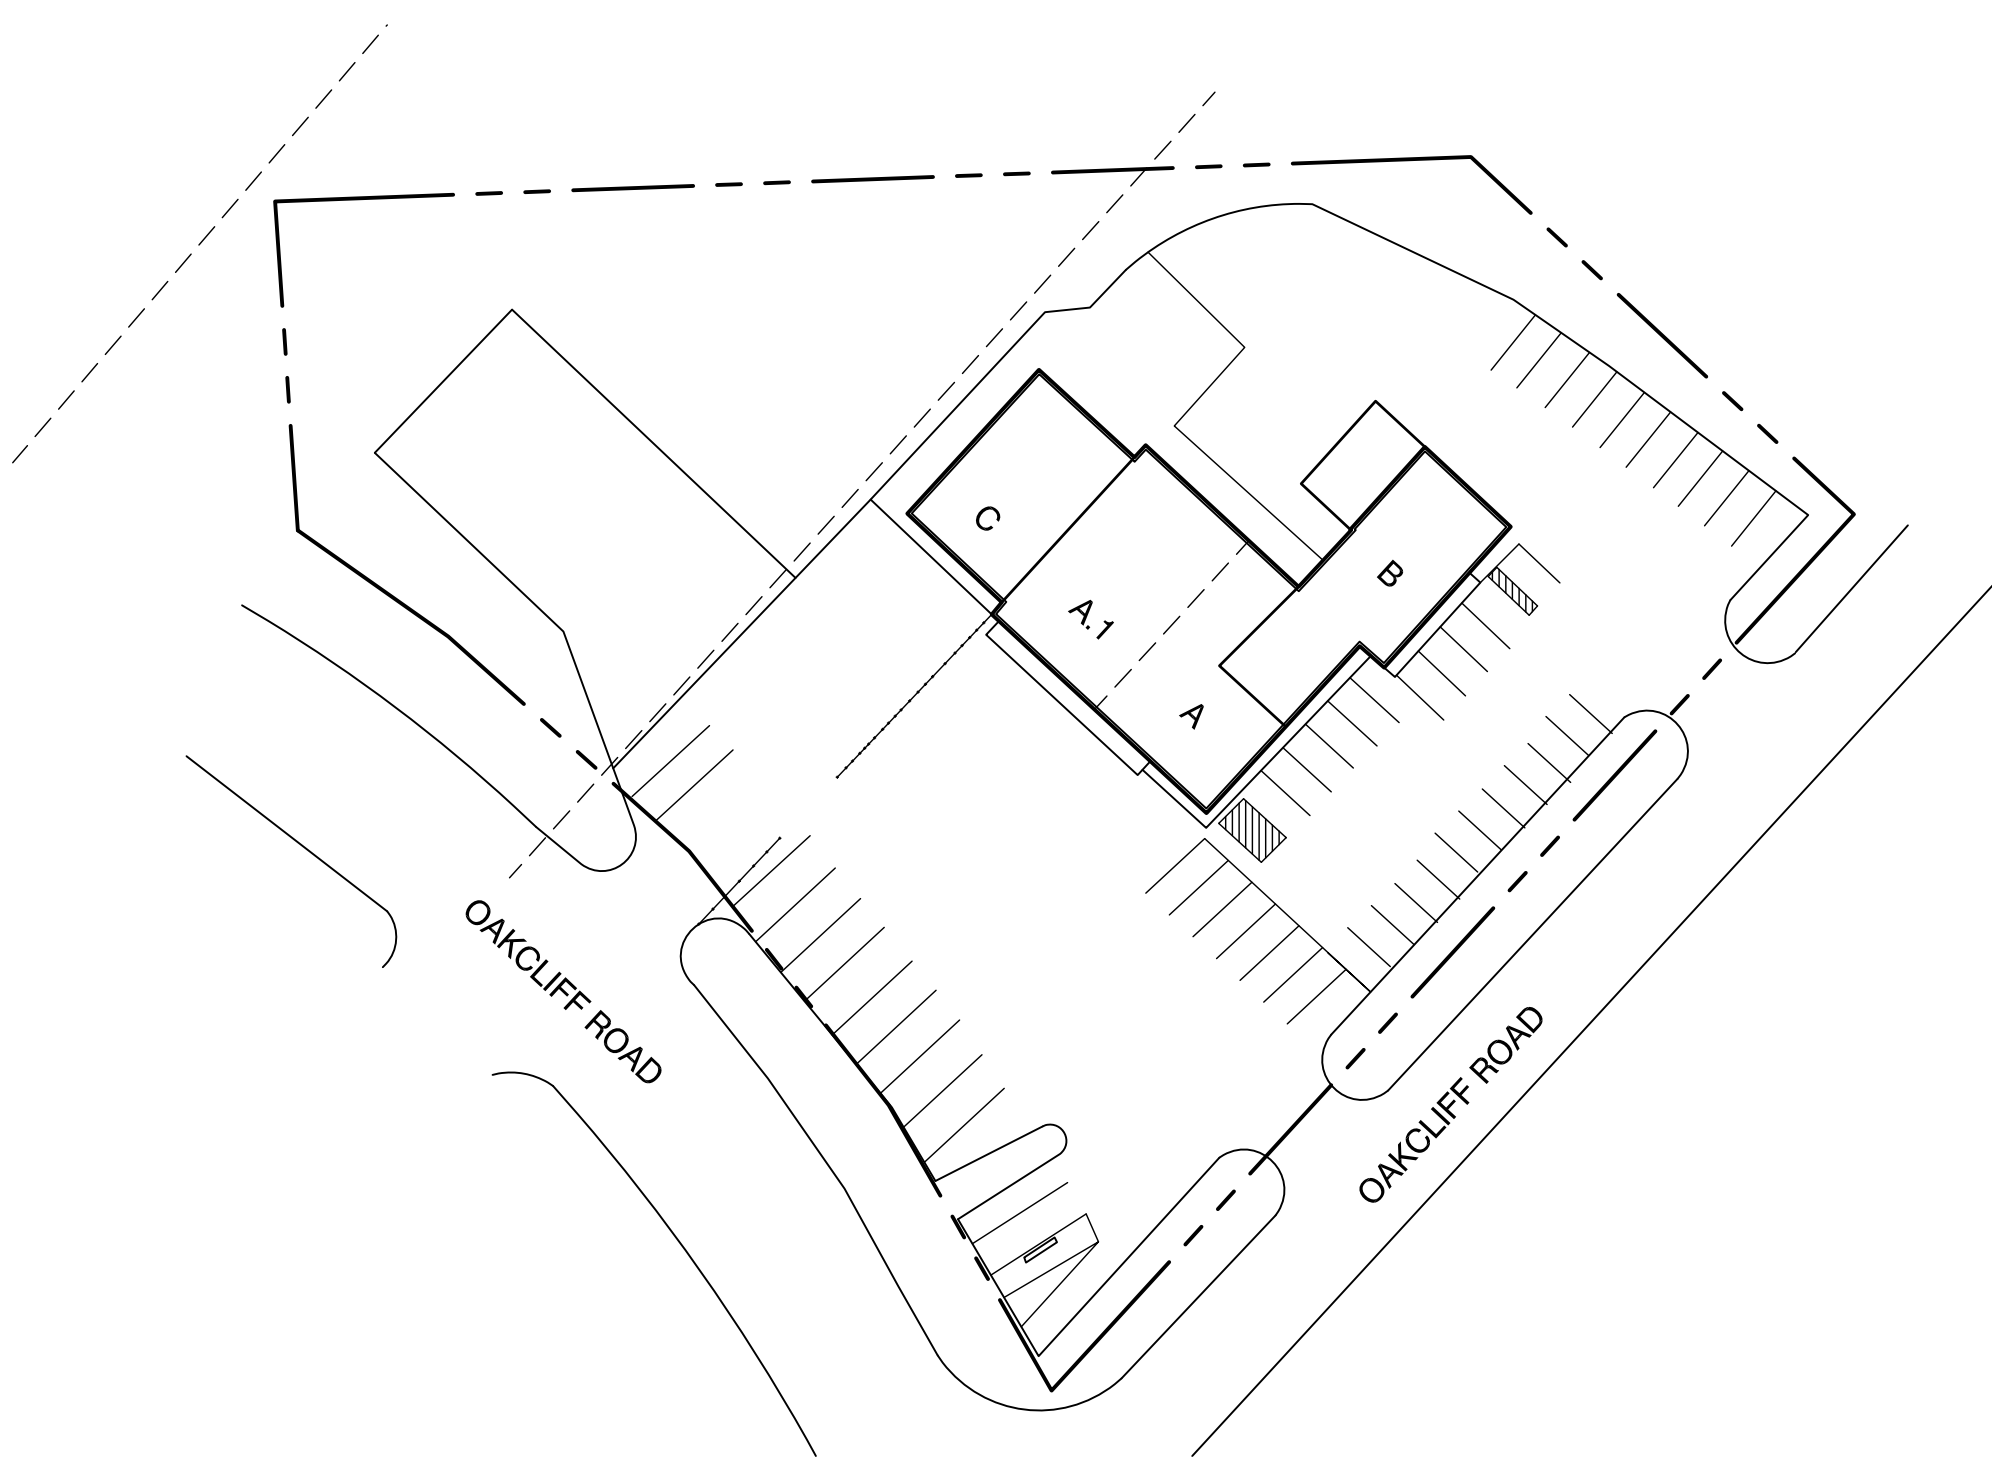

**3588 OAKCLIFF ROAD: LEASING PLAN**

3588 OAKCLIFF ROAD  
 DORAVILLE, GA 30340

DRAWN BY: CO DATE: 05/31/13



1100 SPRING STREET NW SUITE 550  
 ATLANTA, GEORGIA 30309-2848  
 TEL (404) 876-5511 FAX (404) 875-2629

USER: rconell - May 31, 2013 - 3:26pm  
 S:\CONSTRUCTION\Oakcliff\Auto\Auto\As\_Built Drawings\Industrial\Oakcliff Rd 3588\Site Plan\3588 Oakcliff Road Site Plan.dwg