


EXCEPT WITH RESPECT TO THE OBLIGATIONS OF LANDLORD WHICH ARE EXPRESSLY PROVIDED IN THE LEASE, LANDLORD HAS MADE NO AGREEMENT, REPRESENTATION OR WARRANTY WITH RESPECT TO THE STATUS OR EXISTENCE OF ANY LEASE, OCCUPANCY OR USAGE OF ANY SPACE, OR THE EXISTENCE, DESIGN OR LOCATION OF ANY BUILDINGS, IMPROVEMENTS, PARKING AREAS, CURB CUTS, DRIVES OR OTHER COMMON AREAS WITH RESPECT TO THE SHOPPING CENTER OR ANY OUTPARCELS OR OTHER PROPERTY. LANDLORD BELIEVES THAT THE INFORMATION CONTAINED WITHIN THIS DRAWING IS PRESENTLY CORRECT, BUT LANDLORD MAKES NO WARRANTY, REPRESENTATION OR GUARANTEE AS TO ITS ACCURACY OR WHETHER IT WILL REMAIN AS CONFIGURED, AND LANDLORD RECOMMENDS THAT ALL INFORMATION BE FIELD VERIFIED PRIOR TO DESIGN AND CONSTRUCTION.

MINIMUM NUMBER OF PARKING SPACES PER ZONING ORDINANCE - WAREHOUSES & WHOLESALE ESTABLISHMENTS & RELATED ACCESSORY OFFICES: FIVE PLUS ONE FOR EVERY EMPLOYEE IN THE LARGEST WORKING SHIFT, OR FIVE PLUS ONE FOR EVERY 1,700 SF OF USABLE FLOOR SPACE, WHICHEVER IS GREATER.

318,823 SF TOTAL
88 PARKING SPACES
PARKING RATIO: 0.27 SP/1,000 SF

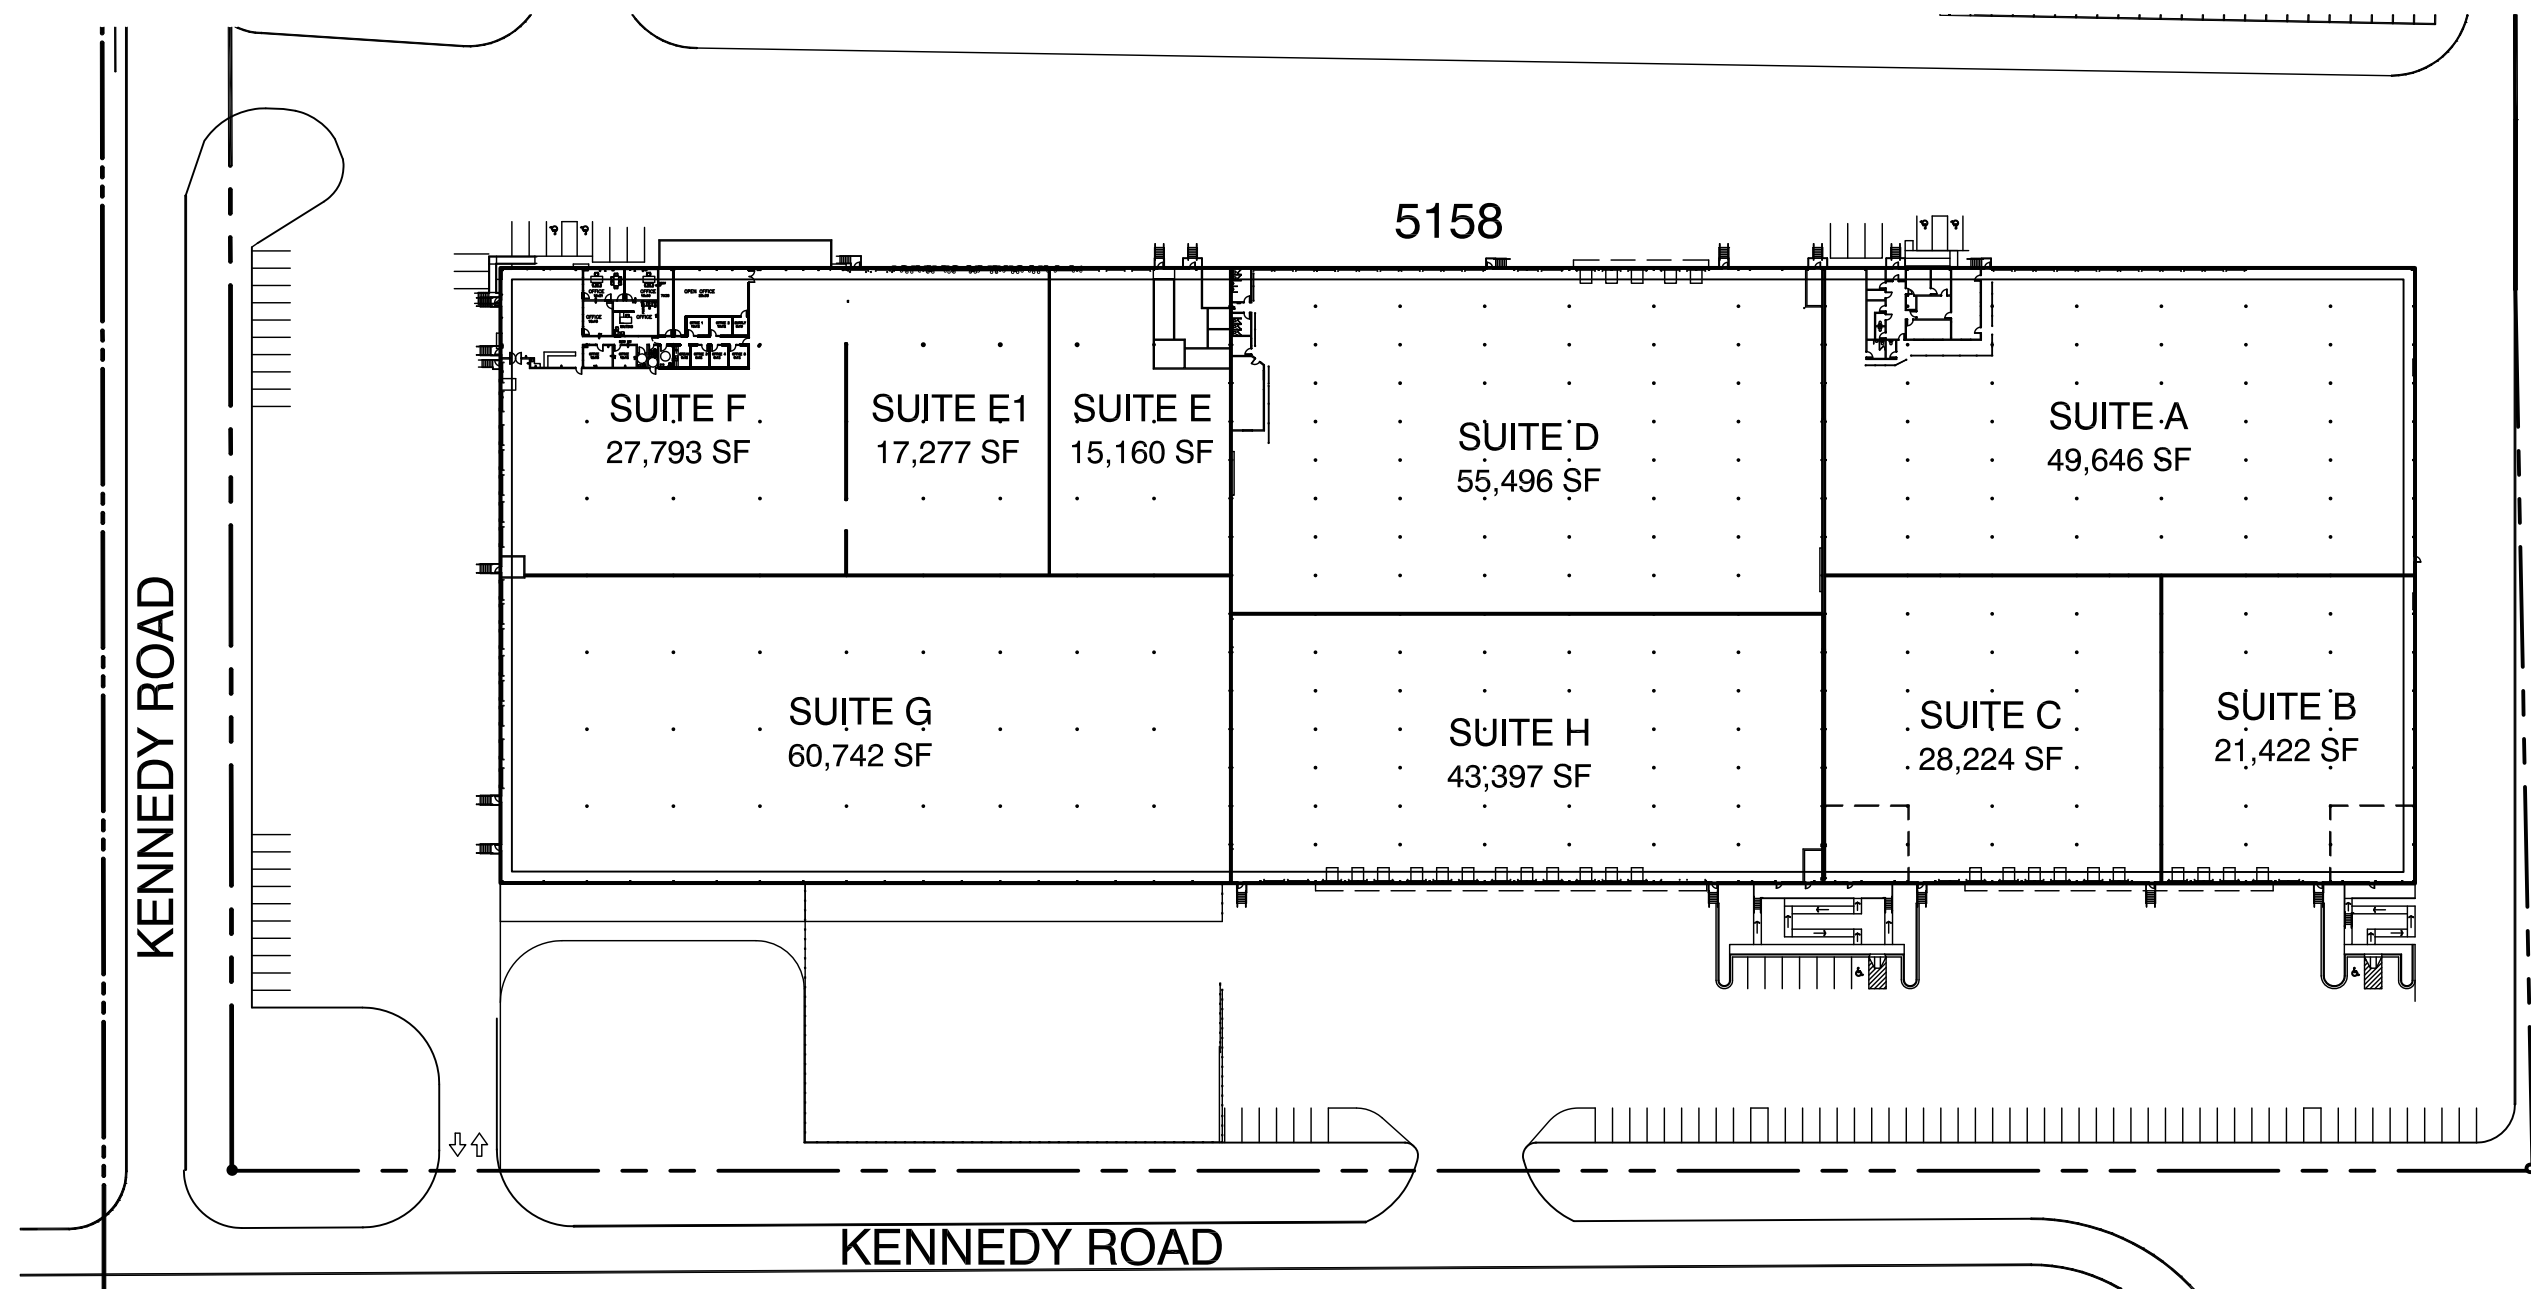

SCALE: 1" = 100'

DRAWN BY: CO/KA DATE: 02/26/15



5158 KENNEDY ROAD: LEASING PLAN

5158 KENNEDY RD.
FOREST PARK, GA. 30297

SELIG
ENTERPRISES, INC.
1100 SPRING STREET NW SUITE 550
ATLANTA, GEORGIA 30309-2848
TEL (404) 876-5511 FAX (404) 875-2629

USER: iaceler - Feb 26, 2015 - 2:55pm
S:\CONSTRUCTION\AutoCAD\As_Built Drawings\Industrial\Kennedy Road\5148\Site Plan\KENNEDY RD_5148 & 5158 LEASING PLAN.dwg