


EXCEPT WITH RESPECT TO THE OBLIGATIONS OF LANDLORD WHICH ARE EXPRESSLY PROVIDED IN THE LEASE, LANDLORD HAS MADE NO AGREEMENT, REPRESENTATION OR WARRANTY WITH RESPECT TO THE STATUS OR EXISTENCE OF ANY LEASE, OCCUPANCY OR USAGE OF ANY SPACE, OR THE EXISTENCE, DESIGN OR LOCATION OF ANY BUILDINGS, IMPROVEMENTS, PARKING AREAS, CURB CUTS, DRIVES OR OTHER COMMON AREAS WITH RESPECT TO THE SHOPPING CENTER OR ANY OUTPARCELS OR OTHER PROPERTY. LANDLORD BELIEVES THAT THE INFORMATION CONTAINED WITHIN THIS DRAWING IS PRESENTLY CORRECT, BUT LANDLORD MAKES NO WARRANTY, REPRESENTATION OR GUARANTEE AS TO ITS ACCURACY OR WHETHER IT WILL REMAIN AS CONFIGURED, AND LANDLORD RECOMMENDS THAT ALL INFORMATION BE FIELD VERIFIED PRIOR TO DESIGN AND CONSTRUCTION.

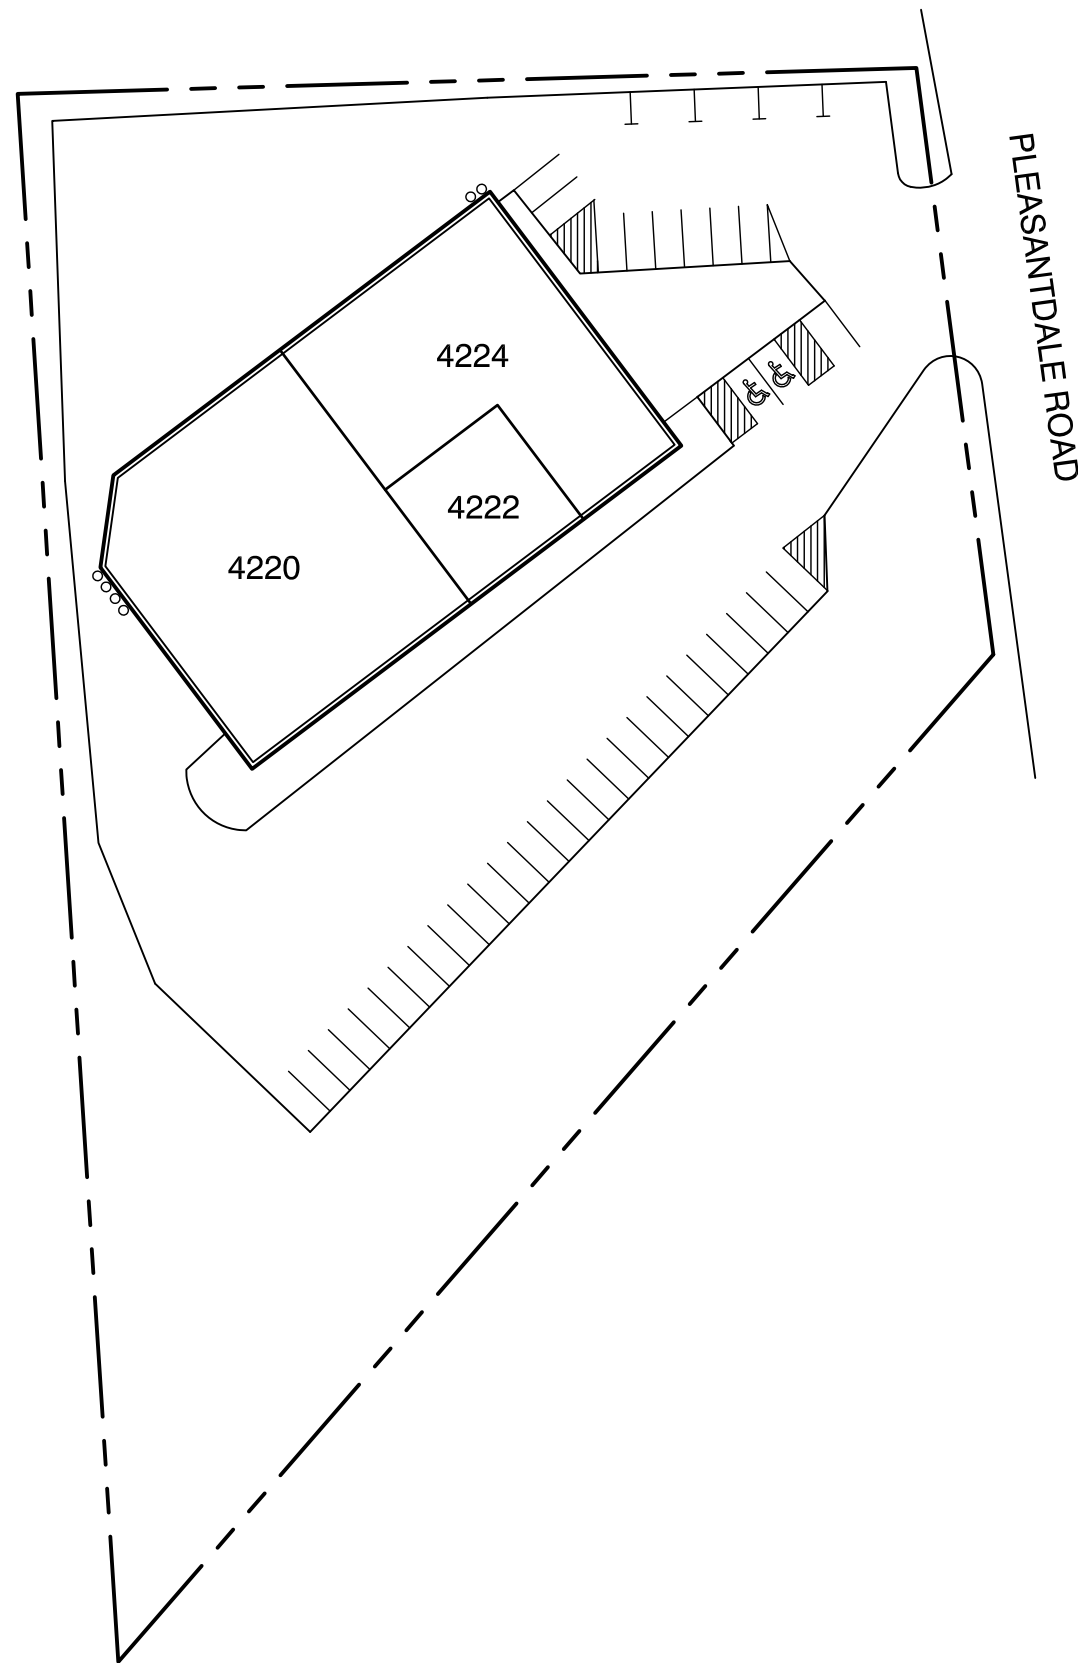

16,474 SF TOTAL
41 PARKING SPACES
PARKING RATIO: 2.48 SP/1,000 SF

2.24 ACRES ±

4220-4224 PLEASANTDALE ROAD: LEASING PLAN



4220-4224 PLEASANTDALE ROAD
DORAVILLE, GA. 30340

SCALE: 1"=60'

DRAWN BY: CO

DATE: 07/09/12



1100 SPRING STREET NW SUITE 550
ATLANTA, GEORGIA 30309-2848
TEL (404) 876-5511 FAX (404) 875-2629

USER: conall - Jul 09, 2012 - 5:43pm
S:\CONSTRUCTION\AutoCAD\As_Built Drawings\Industrial\Pleasantdale Rd\Site Plan\PLEASANTDALE RD 4220-4224.dwg